

KOSMOS ARCHITECTS
THE TOWER OF LABYRINTH



© KOSMOS ARCHITECTS

ADD TO COLLECTION

House of fairy tales. 1st Prize in International Competition. Museum of Hans Christian Andersen in Odense, Denmark.

PUBLISHED ON APRIL 08, 2014

LOCATION
DENMARK - ODENSE


DESIGNER
KOSMOS ARCHITECTS

PROJECT YEAR
2014

ATLAS OF ARCHITECTURE

- IDEAS FOR CULTURAL CENTERS
- IDEAS FOR SPACES FOR ART
- INSISTENCE OF NATURE
- MONTAGES
- REALITY AND FANTASY
- SCRAPBOOK

The Tower and the Labyrinth.

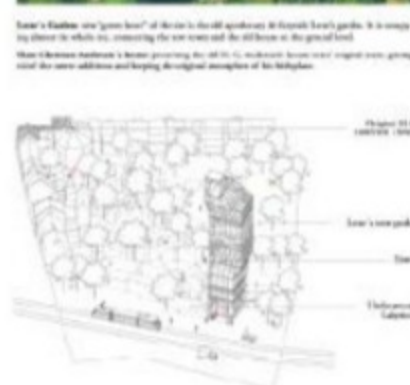

Scale: 1:500



Scale: 1:500




Scale: 1:500



© KOSMOS ARCHITECTS

ADD TO COLLECTION

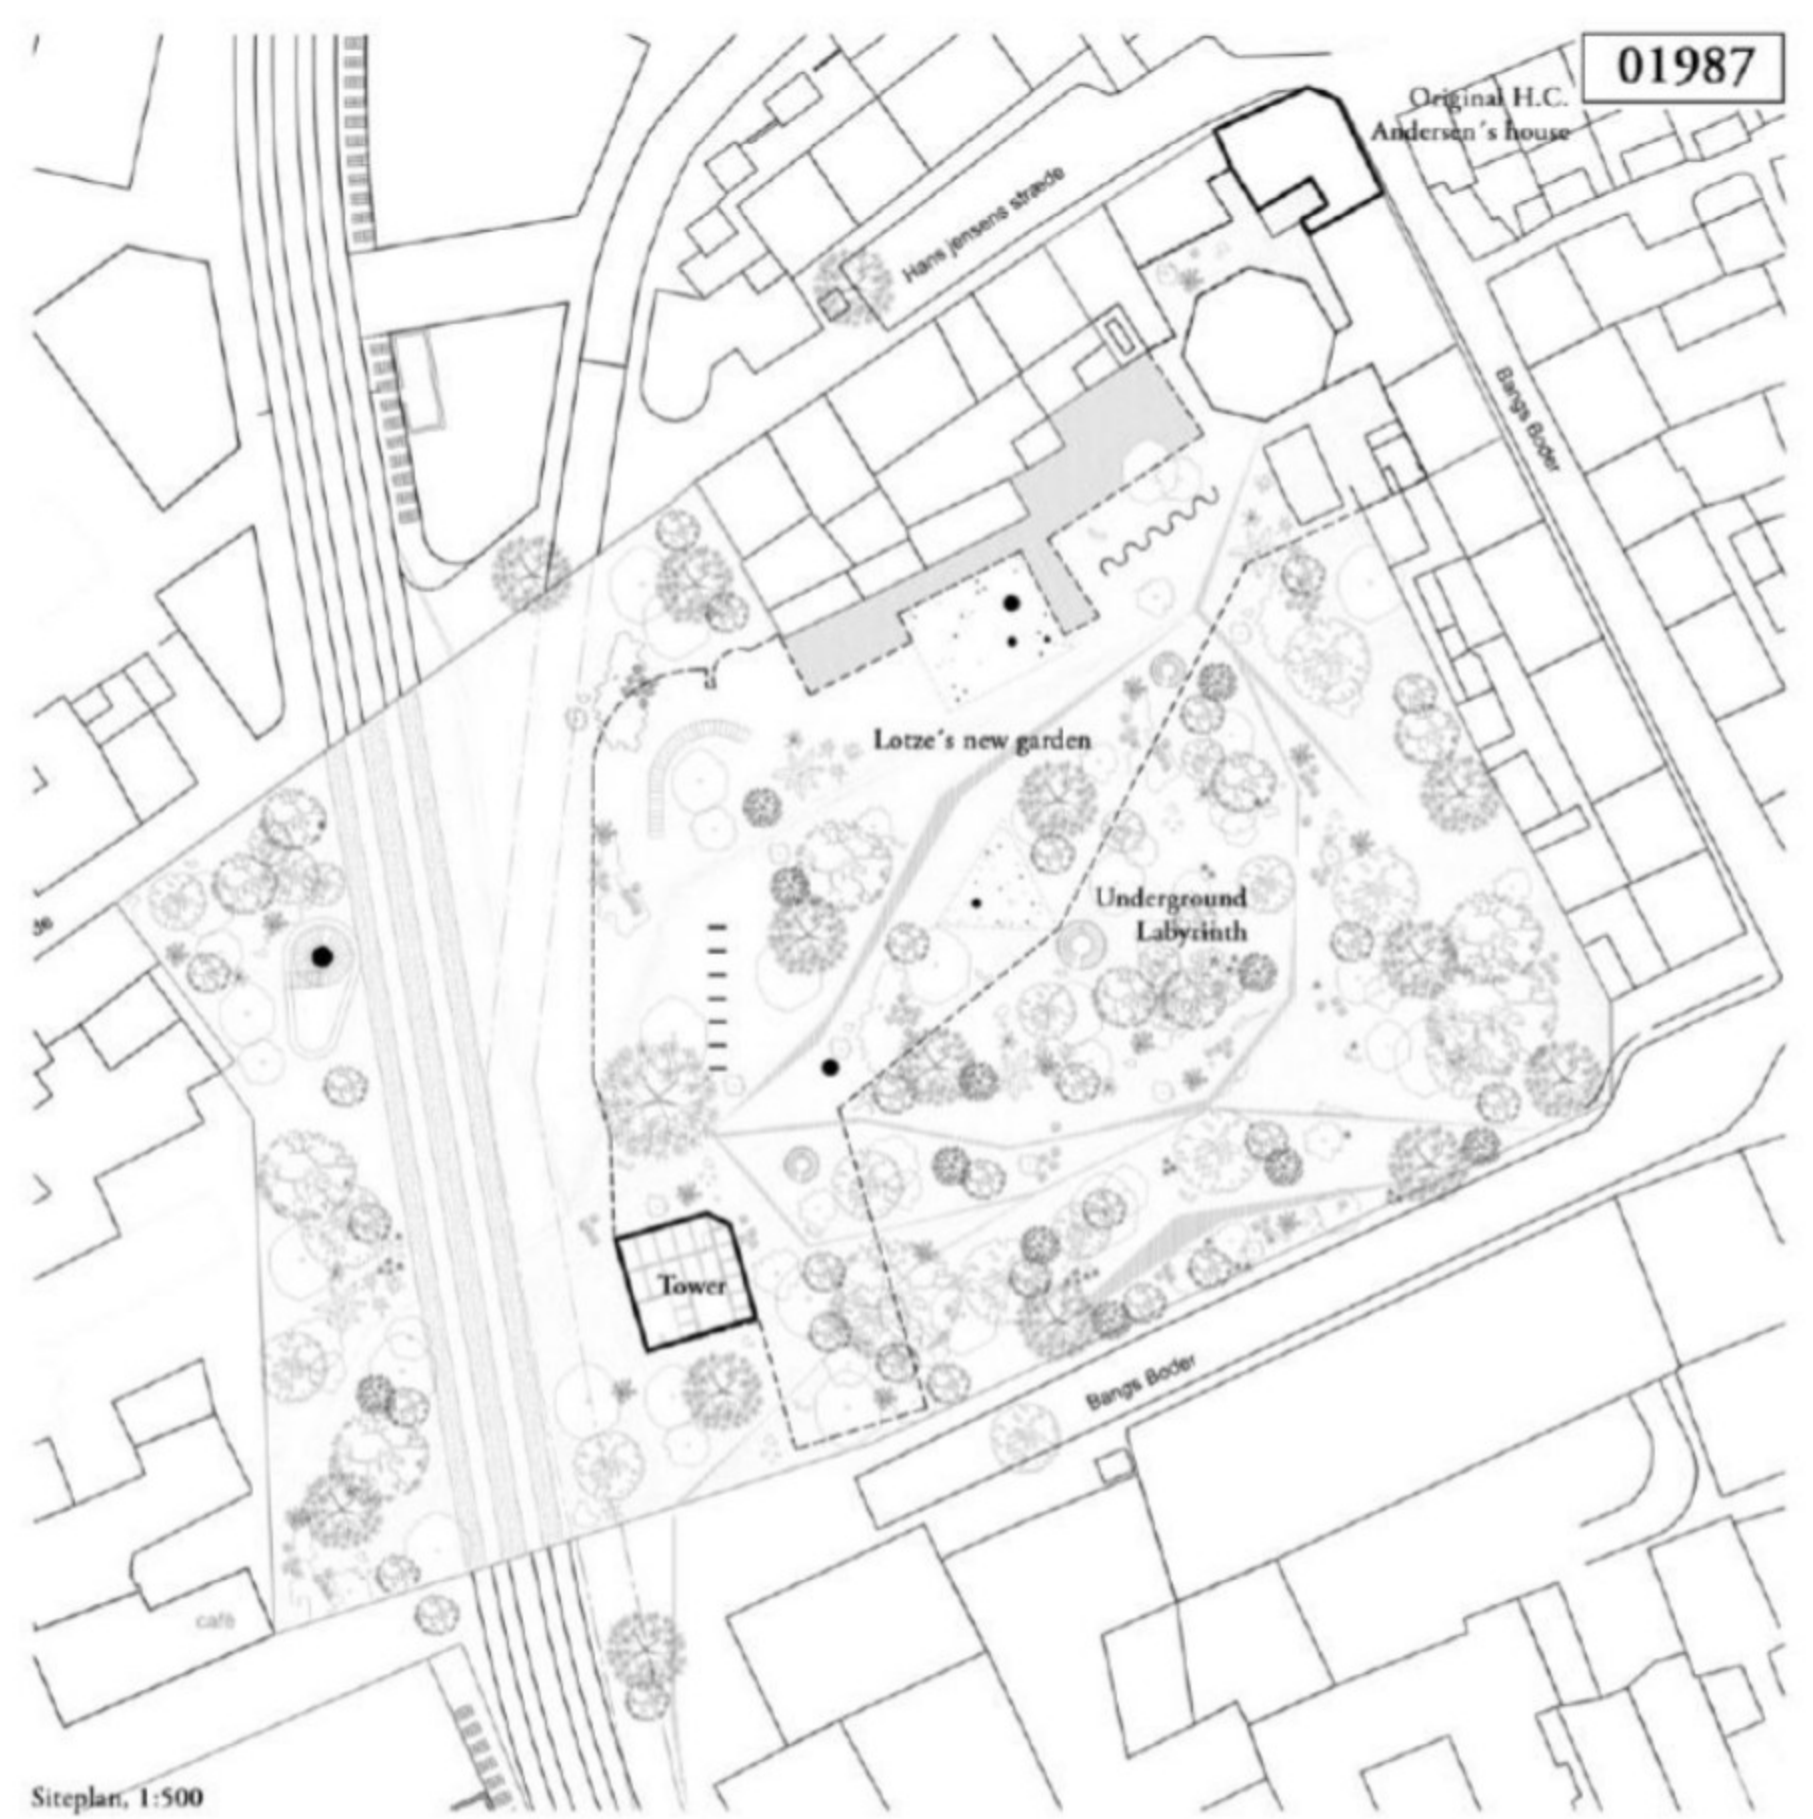

Siteplan, 1:500

© KOSMOS ARCHITECTS

ADD TO COLLECTION



© KOSMOS ARCHITECTS

ADD TO COLLECTION



© KOSMOS ARCHITECTS

ADD TO COLLECTION